



W:\PROJECTS\B0629\91900294\CADD\3A FLOOR PLAN.dwg, Plot Date: 8/22/2019 8:52 AM, xref: none

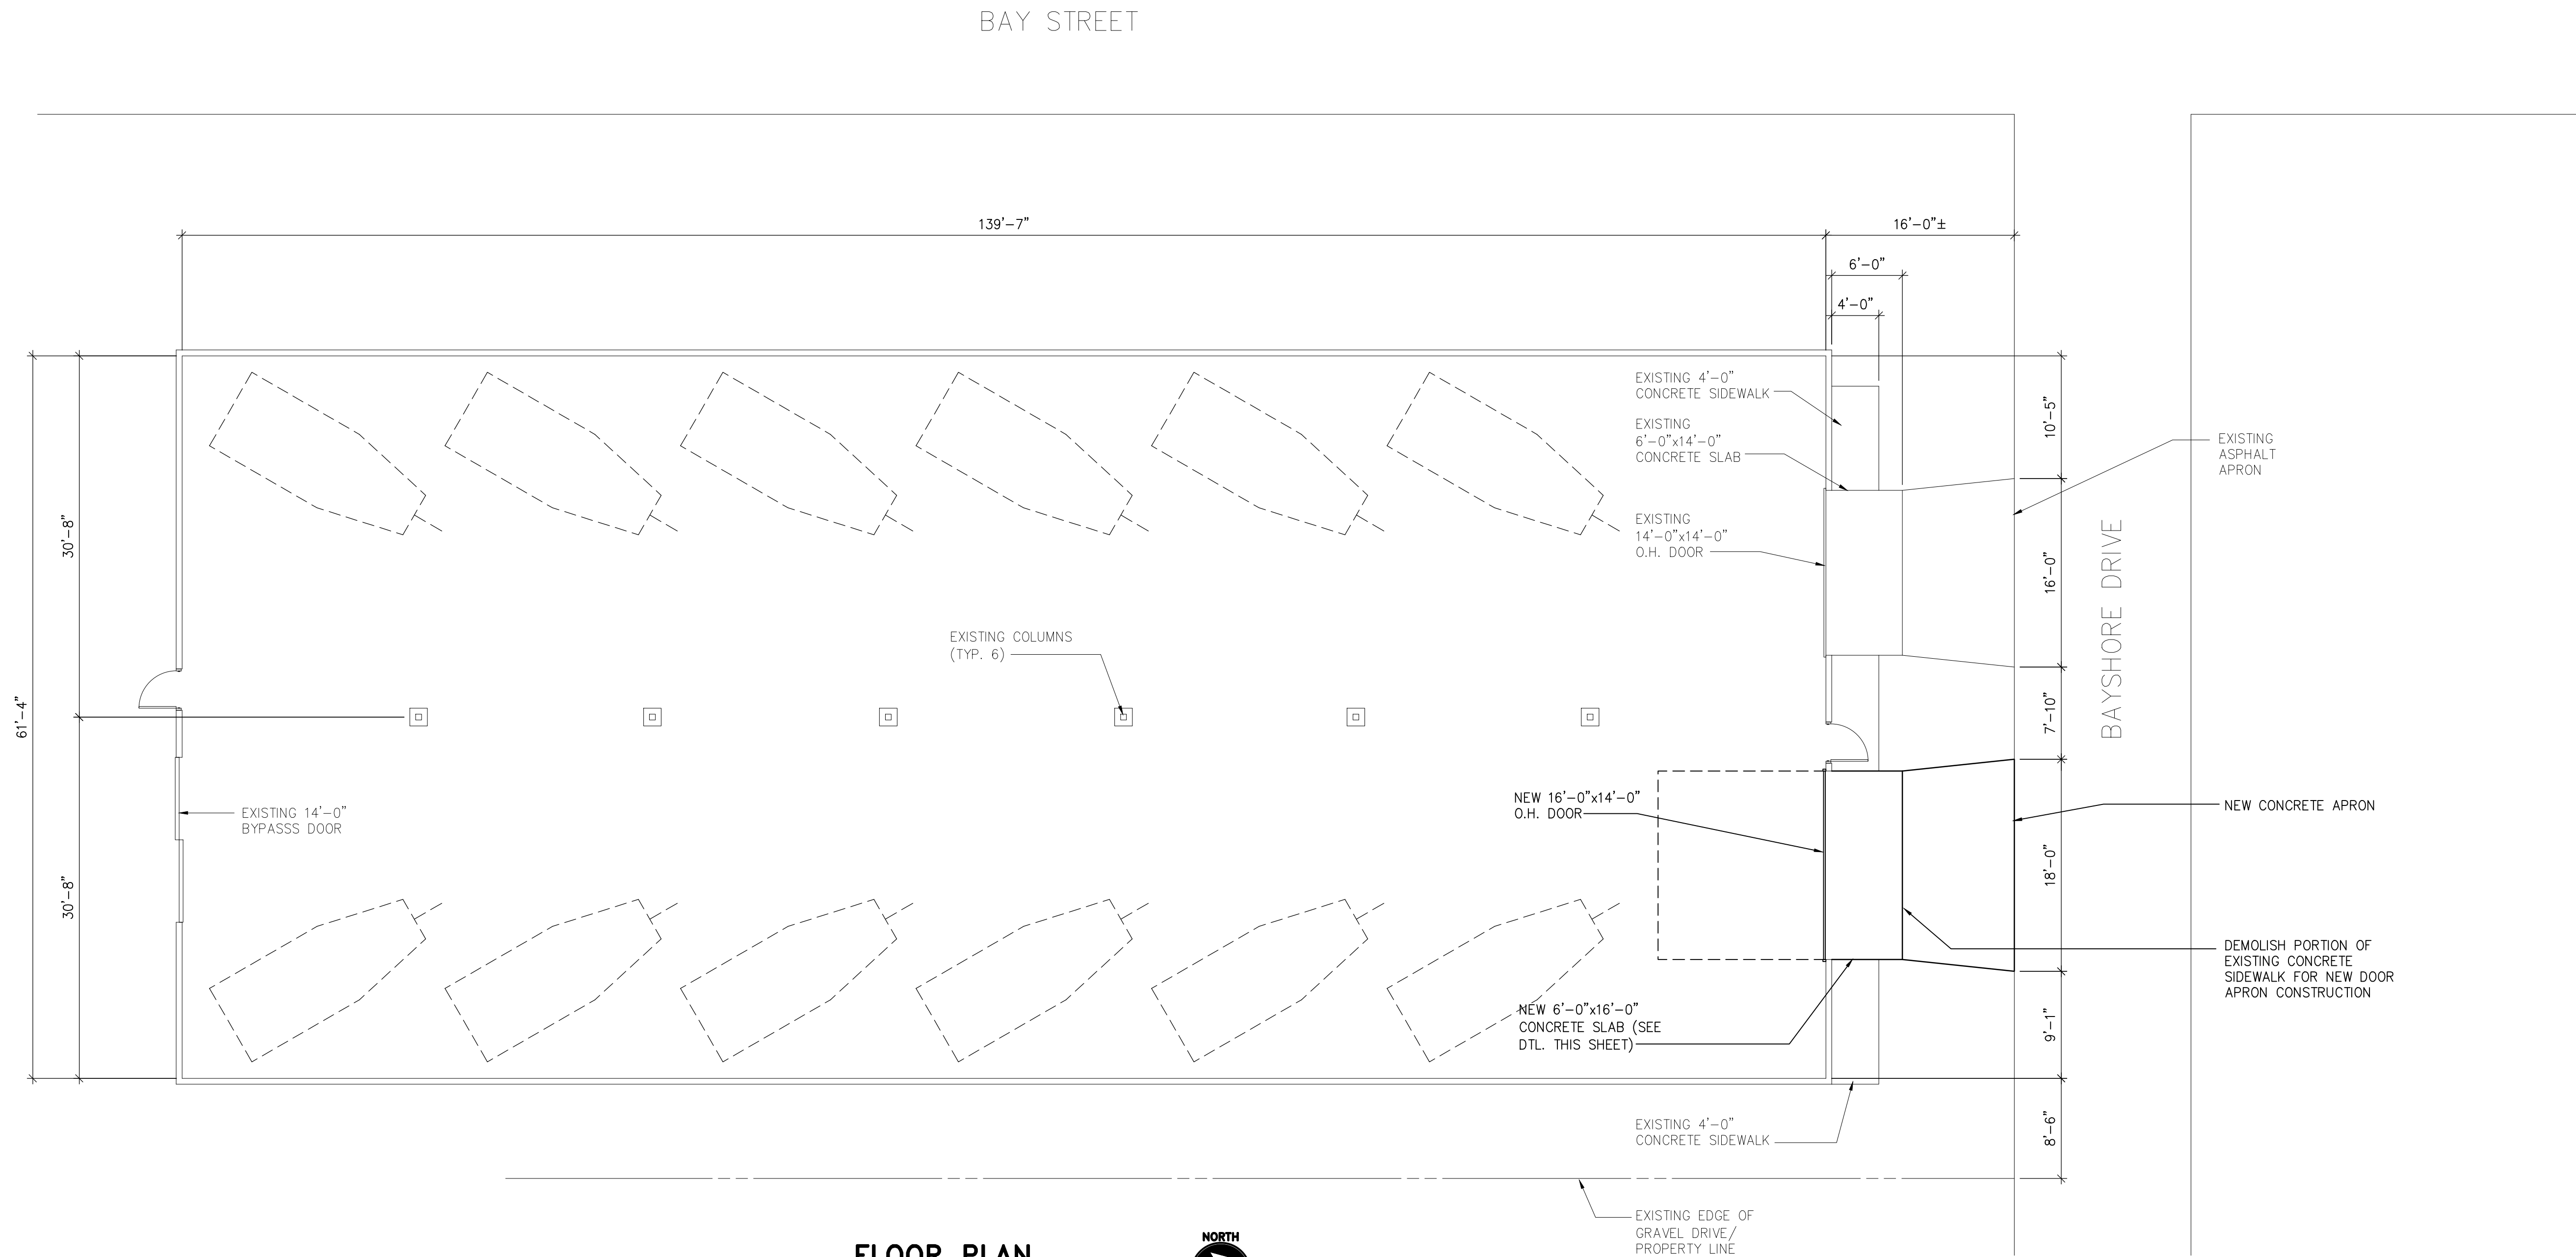

NOTE:
 1. FIELD VERIFY ALL DIMENSIONS & CONDITIONS. CONTACT ENGINEER w/ DISCREPANCIES.
 2. VERIFY FINAL O.H. DOOR DIMENSIONS & LOCATIONS w/ OWNER, PRIOR TO CONSTRUCTION.

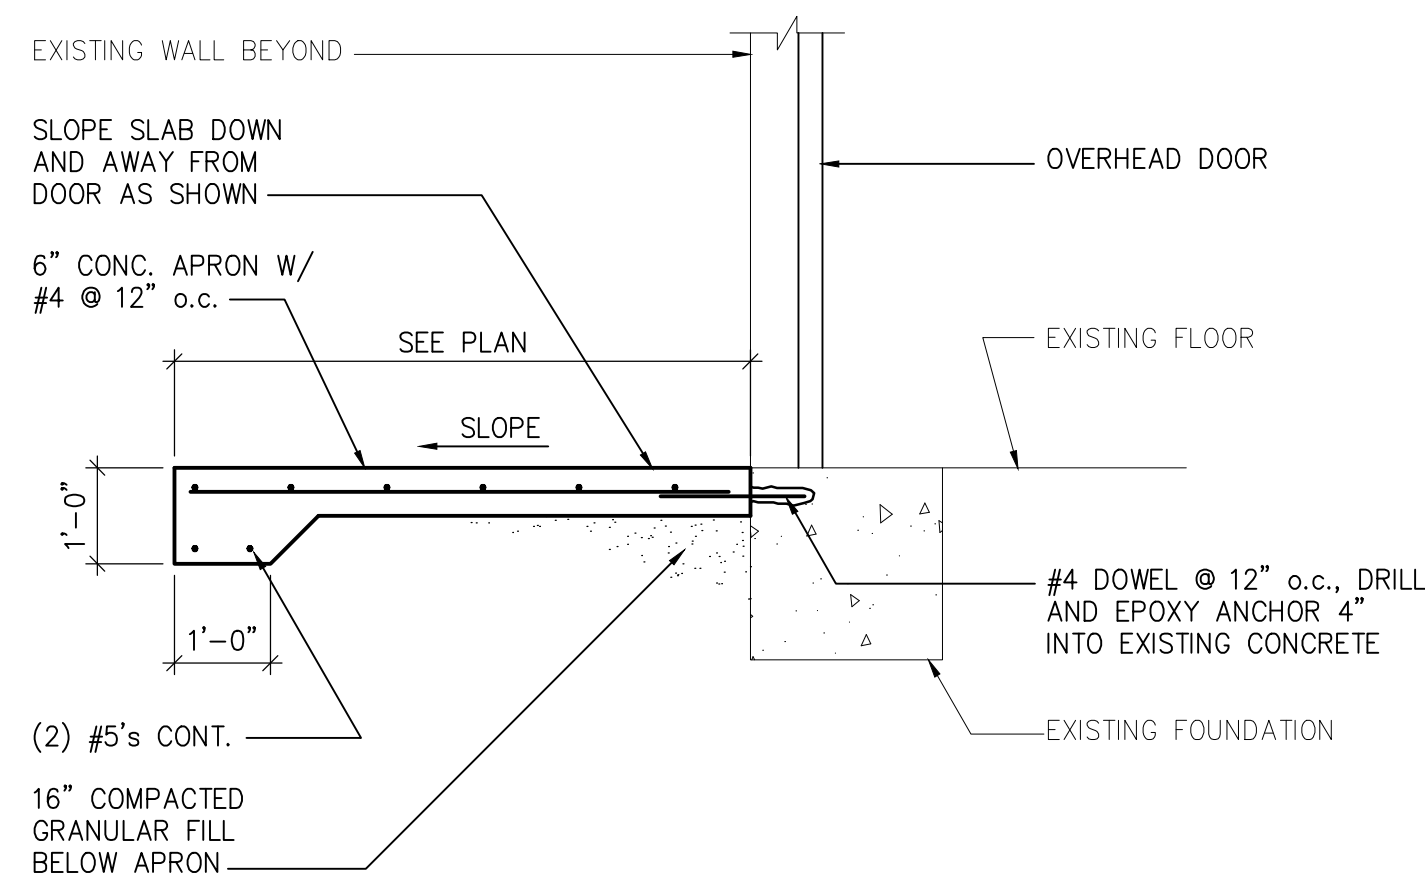

APRON DETAIL
 0 1'-0" 2'-0" 4'-0"
 SCALE - FEET

McMahon Associates, Inc. provides this drawing and data, regardless of the medium, as the property of the client. All rights including copyrights are retained by McMahon Associates. This drawing is to be used only for the project and site to which it specifically applies. It is not to be used for any other project, in whole or in part, without the prior written consent of McMahon Associates, Inc.

NO.	DATE	REVISION

BAGO STORAGE SOLUTIONS
601 BAYSHORE DRIVE PROPERTY RENOVATIONS
FLOOR PLAN

DESIGNED DJB	DRAWN PGK
PROJECT NO. B0629-91900294	
DATE 5-6-19	
SHEET NO. 3	